

ADL House, Oaklands Business Park,
Armstrong Way, Yate, BS37 5NA

will@adltraffic.co.uk

Scheme Ref: 3409-113-Bridge Sollers

Date: 26th August 2021

Dear Statutory Consultee,

Re: **TRAFFIC REGULATION ORDER SCHEME: PROPOSED 40MPH SPEED LIMIT ON A438
AT BRIDGE SOLLERS, HEREFORDSHIRE**

I write on behalf of Herefordshire Council and Balfour Beatty to advise you of the proposal to implement a reduction in the existing National Speed Limit to a 40mph Speed Limit on A438 at Bridge Sollers, Herefordshire.

The measures have been proposed for the following reasons:


1. For avoiding danger to persons or other traffic using the road or any other road or for preventing the likelihood of any such danger arising
2. For the preservation and improvement of the amenity of the area concerned
3. To improve safety for local residents living in properties affronting the A438
4. To reduce vehicle speeds generally, in order to improve safety for vehicles attempting to enter/exit the car sales garage and antiques shop and attempting to access/egress private accesses along the length of road

A plan showing the proposals along with new signing required should the scheme be implemented is attached to this letter.


A Traffic Regulation Order (TRO) process has now been initiated to allow the Council and the Police to enforce it and this is the Initial Statutory Consultation stage of the TRO process. If you have any observations or comments, please contact ADL Traffic & Highways Engineering Ltd by email at will@adltraffic.co.uk or at the above address. The deadline for receipt of comments is **noon of Thursday 16th September 2021**.

Yours sincerely,

Will Wilson BSc, MSc, AMIHE
Traffic Engineer

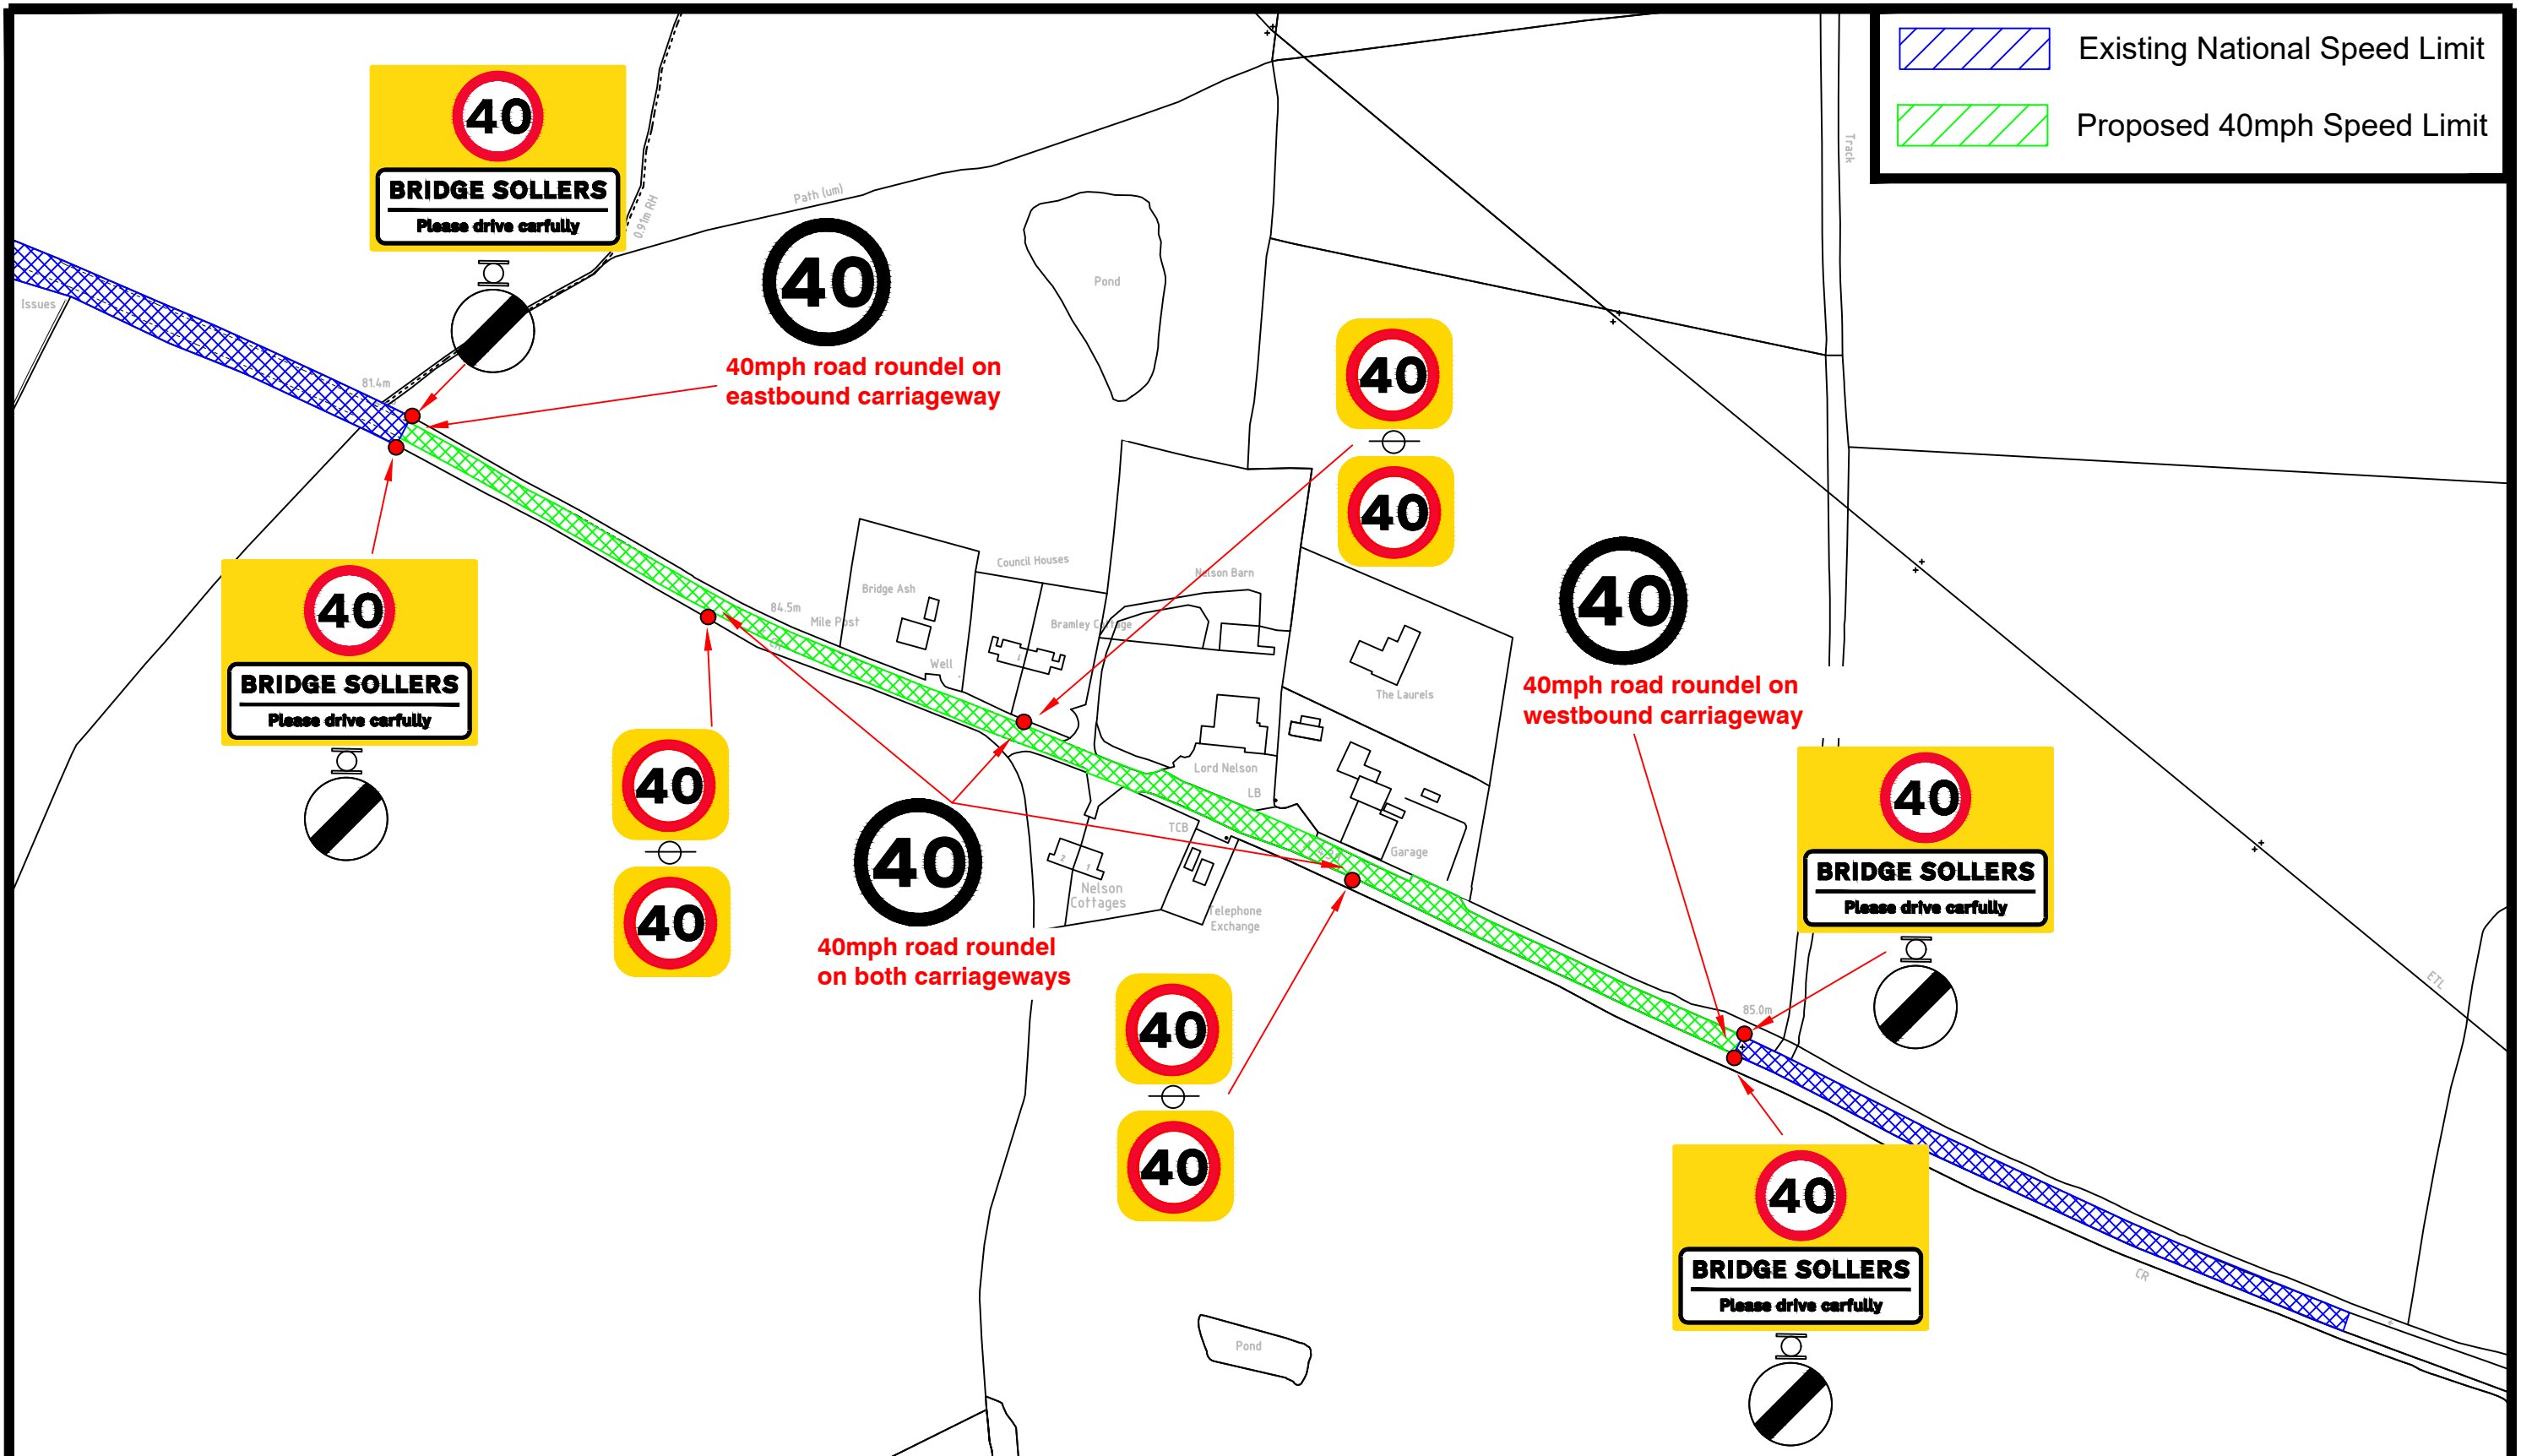

Existing National Speed Limit
Proposed 40mph Speed Limit

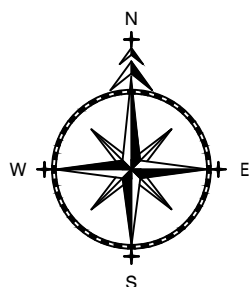

ADL
TRAFFIC & HIGHWAYS

ADL House
The Oaklands Business Park
Yate, Bristol
BS37 5NA
Tel : 01454 332100
Fax : 01454 327983
E-Mail : CAD@ADLTRAFFIC.CO.UK

- NOTES**
1. PRELIMINARY DESIGN PROVIDED FOR ILLUSTRATIVE PURPOSES ONLY. ALL DETAILS ARE SUBJECT TO INCLUDING CHECKING STATUTORY SERVICE APPARATUS.
 2. DO NOT SCALE FROM THIS DRAWING.
 3. BACKGROUND PLAN IS BASED UPON A DIGITAL OSBASE.
 4. ALL DETAILS TO BE CONFIRMED ON SITE AND ON A TOPOGRAPHICAL SURVEY.
 5. ALL TRACKS ASSUME GRADIENTS AND CAMBERS DO NOT EXCEED 1:60 AND 1:40 RESPECTIVELY OTHERWISE VEHICLE MANOEUVRABILITY MAY BE AFFECTED.
 6. ALL LAND OWNERSHIP DETAILS, EXTENT OF ADOPTED HIGHWAY AND RIGHTS OF WAY TO BE CONFIRMED.
 7. ASSUMES ALL LANDSCAPING CAN BE ALTERED AND NO TREES ARE SUBJECT TO TPO.
- © Copyright ADL Traffic and Highways Engineering Ltd

AMENDMENTS		
REF.	DATE	DESCRIPTION

ADL Job No. 3409 - 113

Project A438 Bridge Sollers			
Title Proposed 40mph Speed Limit			
Date August 2021	Drawn WW		
Checked TH	Date 24.08.21	Approved TH	Date 24.08.21
Scale NTS @ A3	Drwg No. 3409-113-001		Rev. A